


Nr. Pct.	Coordinate pct de contur		Punji
	X [m]	Y [m]	(i, i+1)
1	588385.143	322364.503	73 4.147
2	588382.342	322367.256	5.058
3	588378.560	322370.615	2.192
4	588376.937	322369.141	0.863
5	588376.248	322368.560	0.300
6	588376.076	322368.359	14.529
7	588364.726	322359.297	5.355
8	588368.281	322355.292	3.883
9	588370.826	322352.313	1.950
10	588372.405	322353.582	2.538
11	588374.534	322355.231	14.470

S (Imob.) = 168 mp P = 55.38m

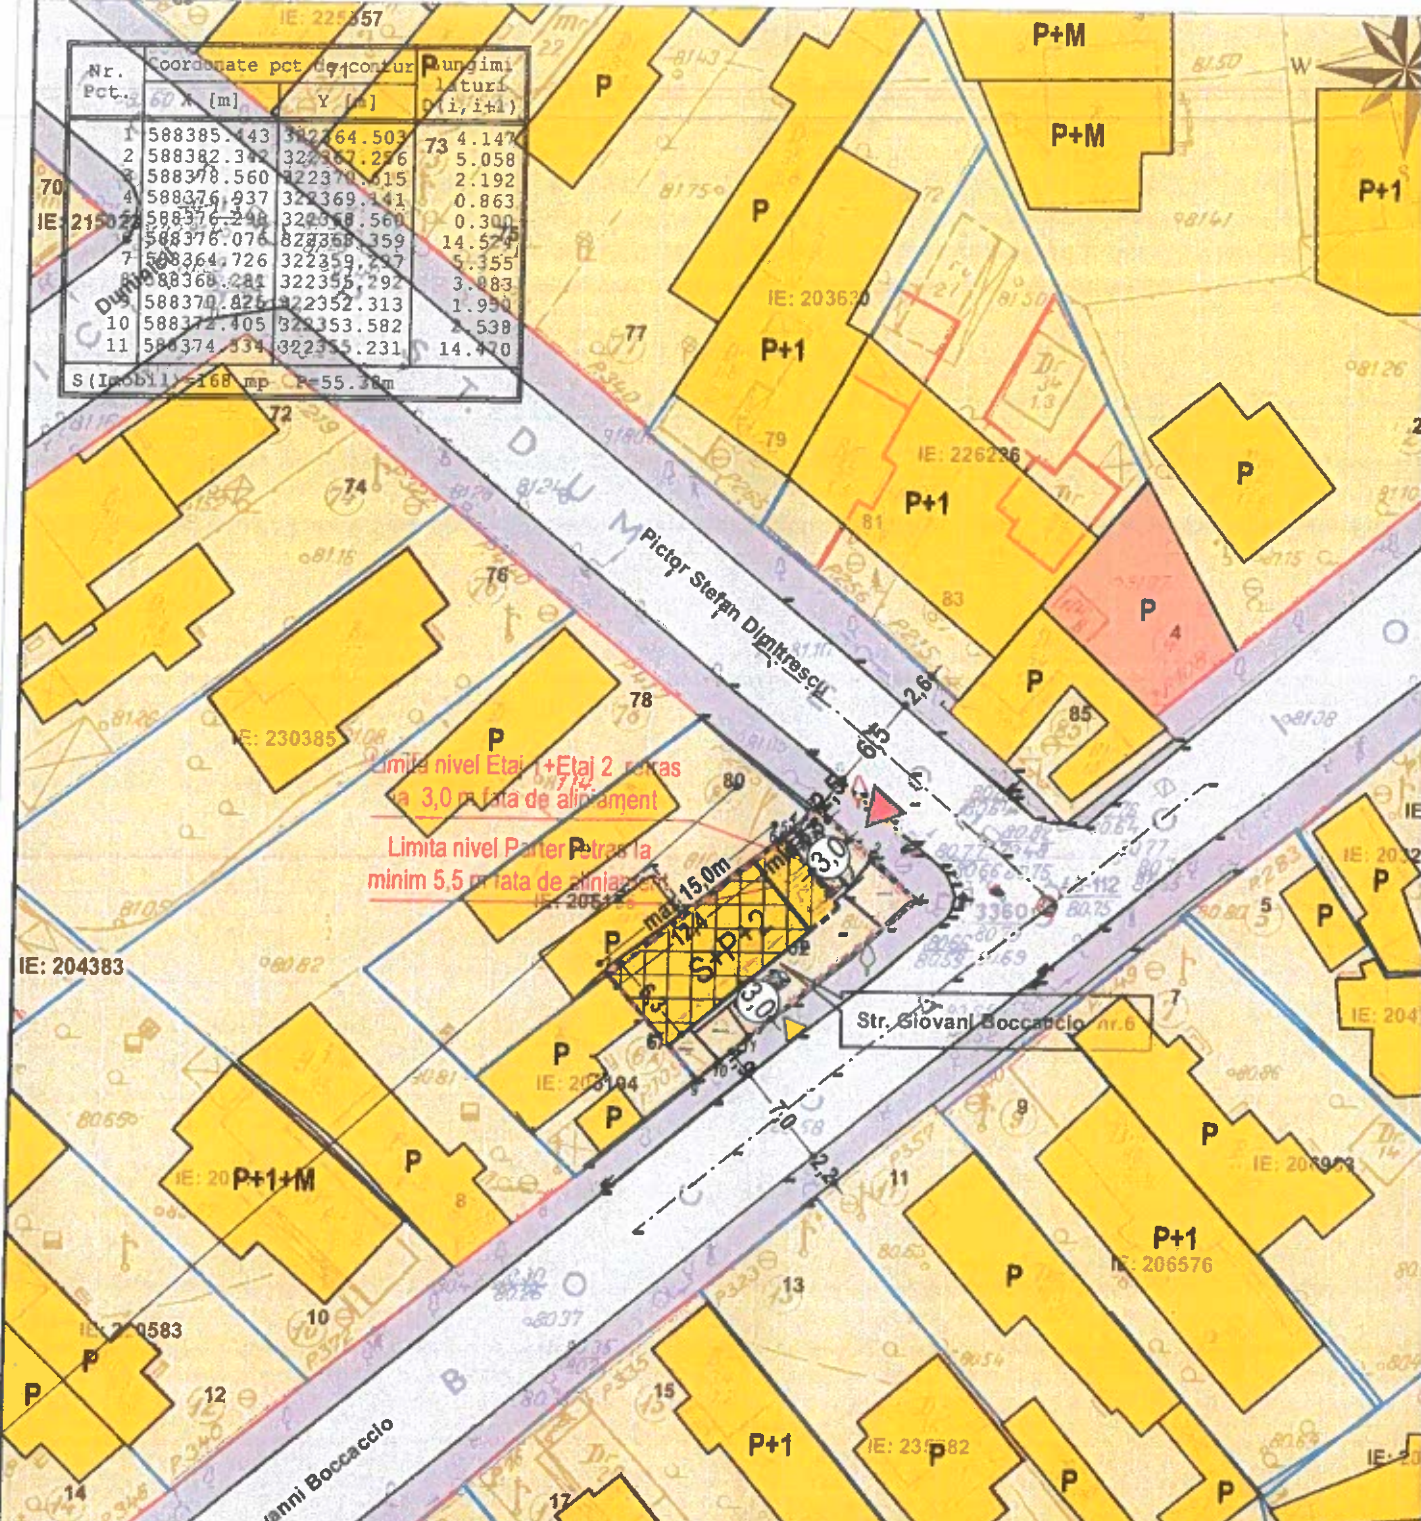

BILANT TERITORIAL

INDICATORI	Conform P.U.Z. Sector 2			EXISTENT			PROPOS PRIN P.U.D.		
	Suprafata	Pondere		Suprafata	Pondere		Suprafata	Pondere	
S totala teren	168.00	mp	100%	168	mp	100%	168	mp	100%
REGIM INALTIME	P+2			P			S+P+2		
H maxim	10 m			4 m			10 m		
Arie construita la sol	76	mp	45%	123	mp	73%	76	mp	45%
Arie Desfasurata Construita	218	mp	1,3 ADC/S teren	123	mp	0,73 ADC/S teren	218	mp	1,3 ADC/S teren
Accese, platforme pietonale/ parcare	59	mp	35%	45	mp	27%	59	mp	35%
Spatiu verde 20% pe teren natural	34	mp	20%	0	mp	0%	34	mp	20%

- Documentatii cadastrale avizate
- Constructii inregistrate in sistemul integrat de cadastru si carte funciara

IE: 219445
 Semnat digital
 Vlad Diaconu
 Data: 2022.02.21
 IE: 206178
 14:36:43 +02:00