




Plan Urbanistic de Detaliu


Municipiul Bucuresti, Sector 4
CALEA SERBAN VODA NR. 104
Nr. Cadastral 213050

Reglementari urbanistice


TRAS DE PLAN CADASTRAL scara 1:500 așezământ ilului situat in Calea Serban Voda nr. 104, stor 4, B

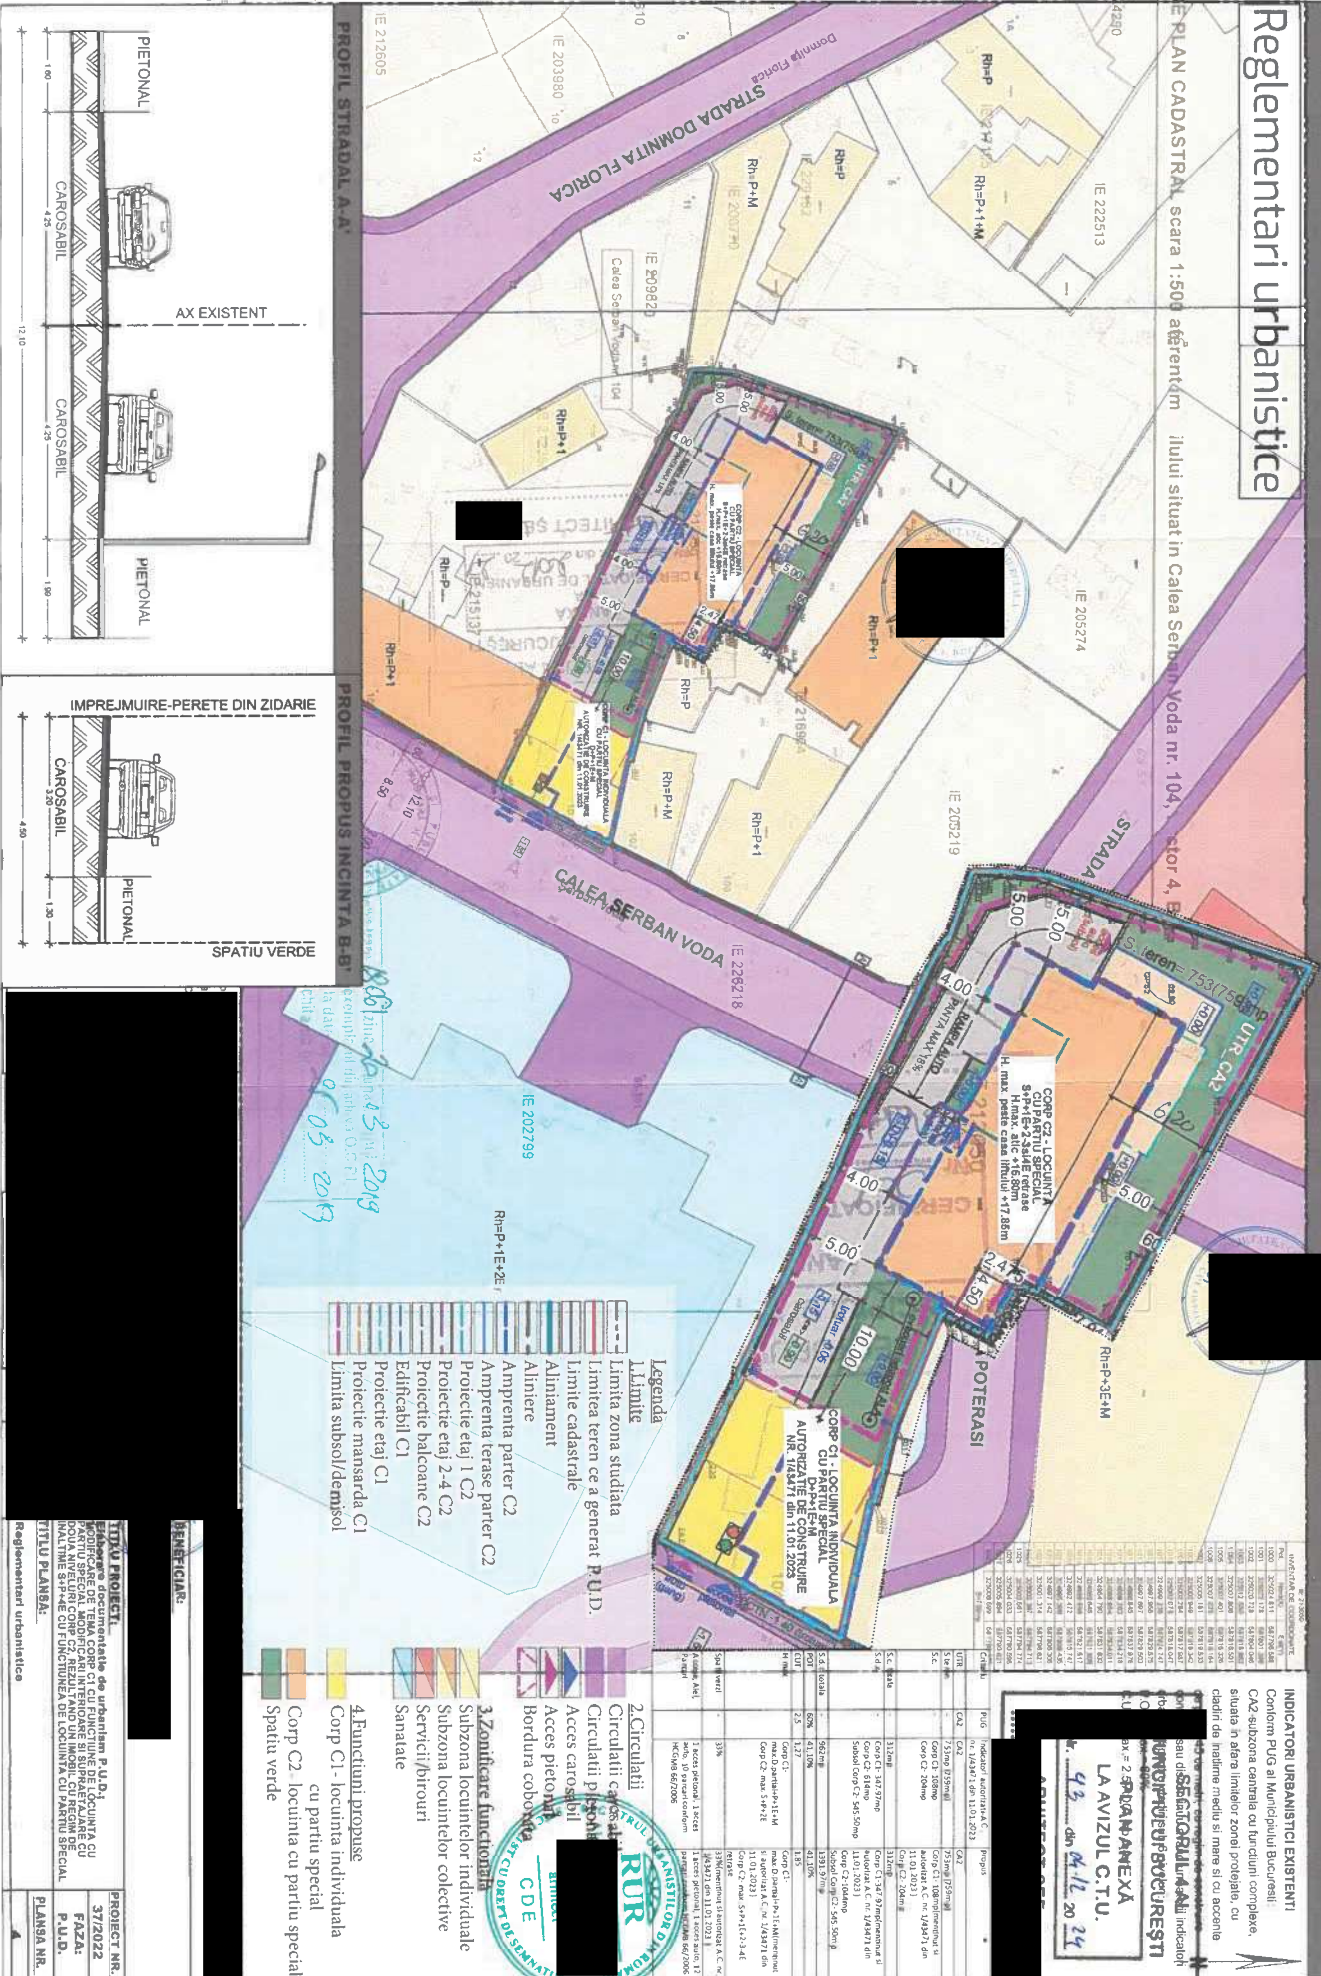

PROFIL STRADAL A-A'

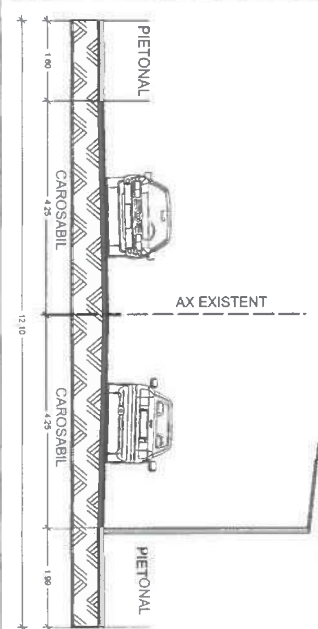

PROFIL PROPUS INCINTA B-B'

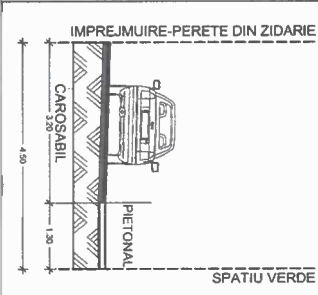

PROIECT NR.		37/2022
FAZA		P.U.D.
PLANSA NR.		1

REGLEMENTARI URBANISTICE